



WON-DOOR  
CORPORATION  
1865 SOUTH 3480 WEST  
SALT LAKE CITY, UT 84104

TOP OF TRACK / BOTTOM OF HEADER

BOTTOM OF SOFFIT

MOTOR DRIVE UNIT BY WON-DOOR

VISION PANEL BY WON-DOOR.  
(OPTIONAL) - NOTE: USE OF VISION  
PANEL WILL INCREASE STACK DEPTH

SINGLE DOOR DISPLAY BY WON-DOOR  
LOCATE WITHIN 3048 OF CONTROL BOX  
LOCATION (OPTIONAL)

(1 OR 2) 102 X 102 "J" BOXES SURFACE MOUNTED  
1676 MAX. A.F.F. IN THE CENTER OF THE POCKET BY  
ELECTRICAL CONTRACTOR  
(ONLY FOR USE WITH OPTIONAL SINGLE DOOR  
DISPLAY AND/OR MODBUS (ONE J-BOX PER))

KEY SWITCH BY WON-DOOR (OPTIONAL)

FIRE-RATED ACCORDIAN DOOR BY WON-DOOR

CONTROL BOX BY WON-DOOR

CCOM (CLOSE, CLEAR, OPEN, MUTE) SWITCH  
(OMMITTED WHEN OPTIONAL KEYSWITCH IS USED)


STORAGE POCKET

(2) 102x102 J-BOXES 305 AFF BY OTHERS.

FINISHED FLOOR

EXIT HARDWARE BY WON-DOOR

(TYPICAL ON BOTH SIDES OF THE DOOR)  
[OPTION FOR ADDITIONAL EXIT HARDWARE WILL  
RESULT IN INCREASED STACK DEPTH]

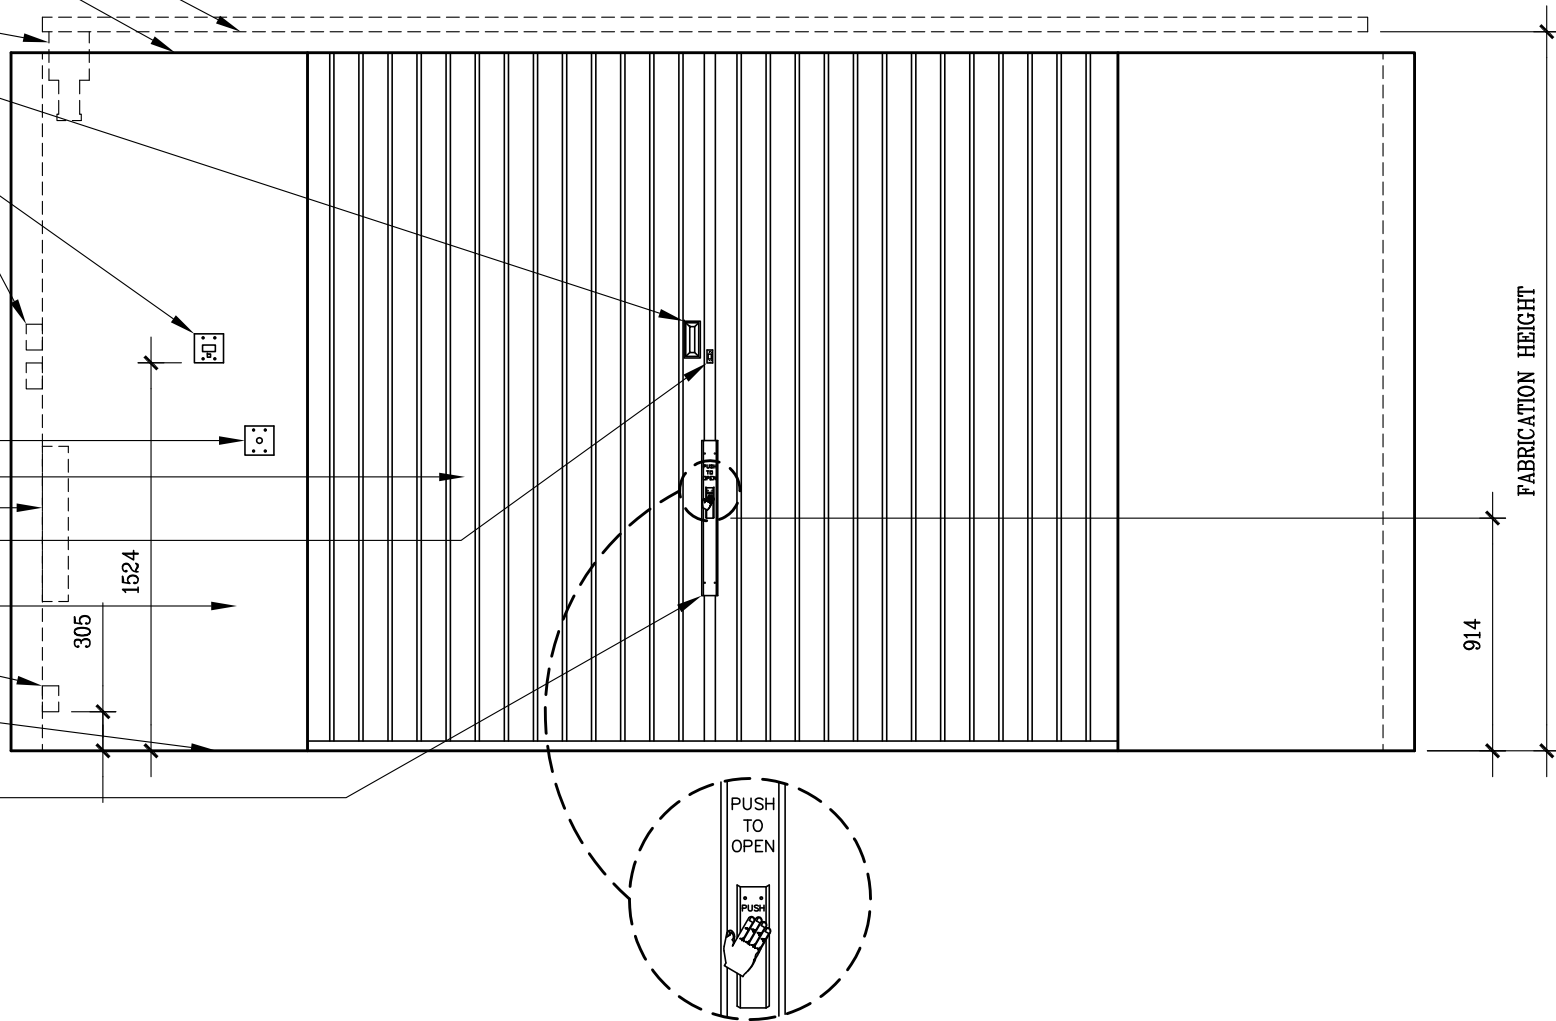

## FIREGUARD ELEVATION

SCALE:

NO SCALE