


NOTE: THIS DETAIL TYPICAL FOR ALL DOORS.  
SEE ARCHITECTURAL PLANS FOR SPECIFIC  
WALL CONFIGURATIONS

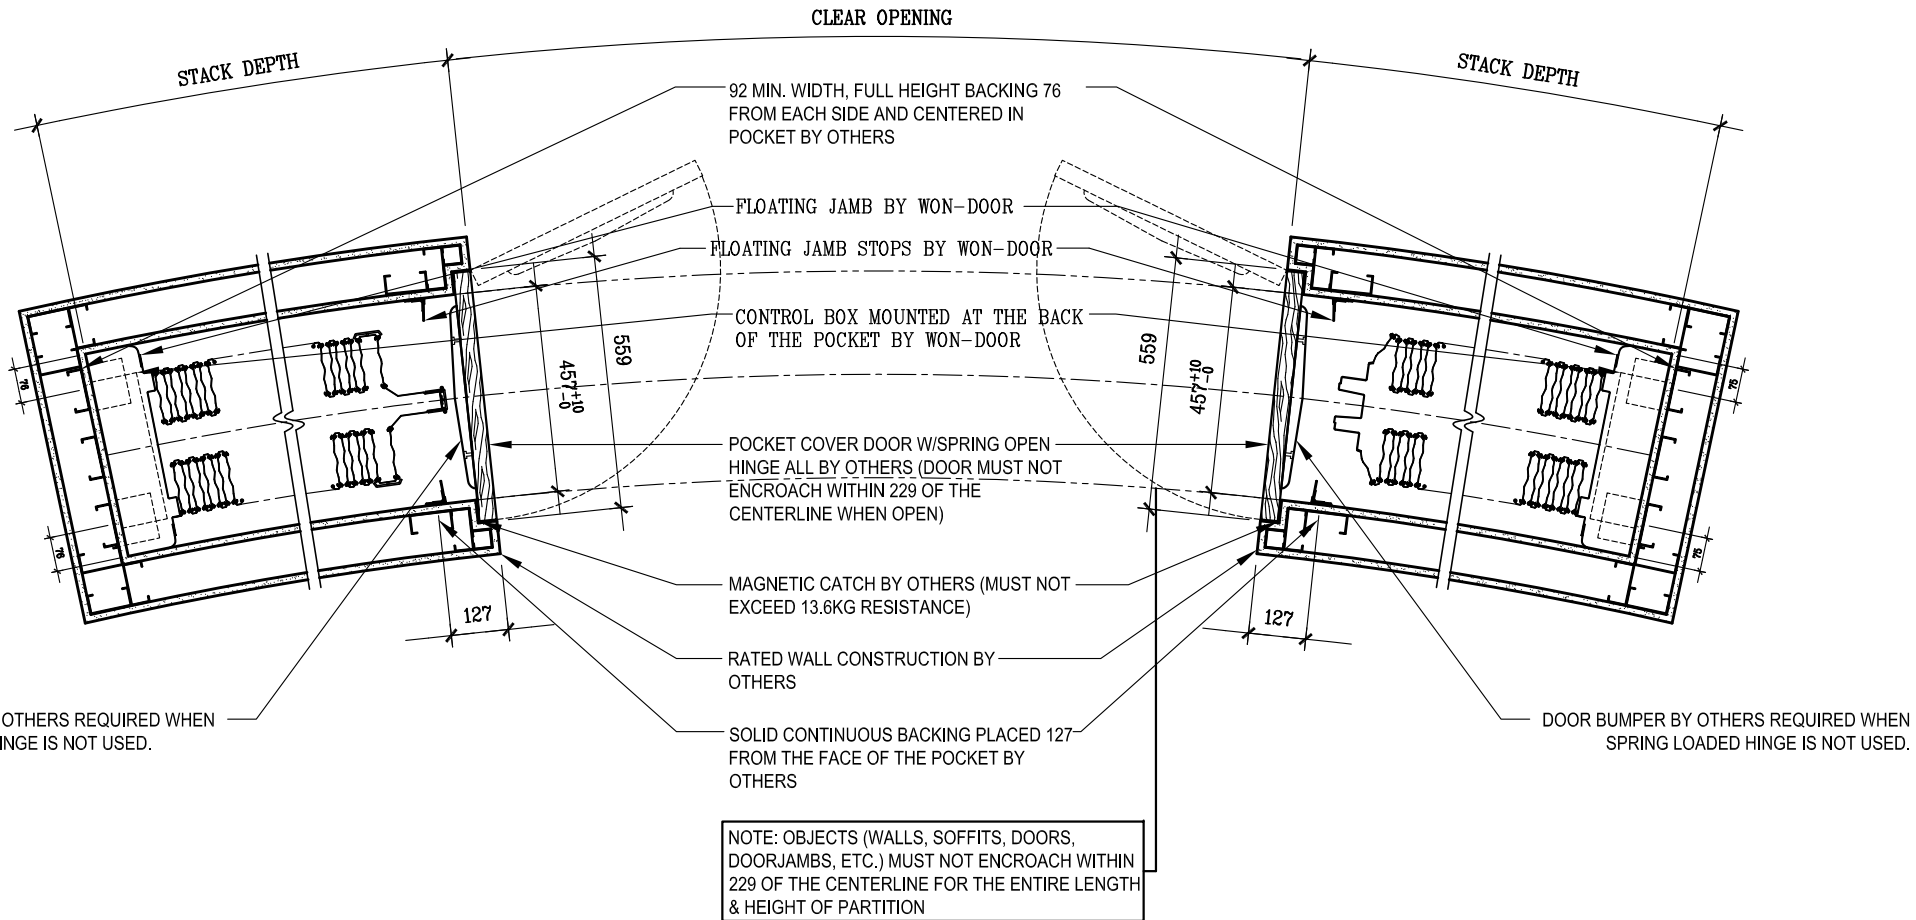

**WON-DOOR  
CORPORATION**  
1865 SOUTH 3480 WEST  
SALT LAKE CITY, UT 84104



## BI-PART CURVED POCKET & STRIKER DETAIL

SCALE:

NO SCALE