


NOTE: THIS DETAIL TYPICAL FOR ALL DOORS.  
 SEE ARCHITECTURAL PLANS FOR SPECIFIC  
 WALL CONFIGURATIONS

STACK DEPTH

CLEAR OPENING

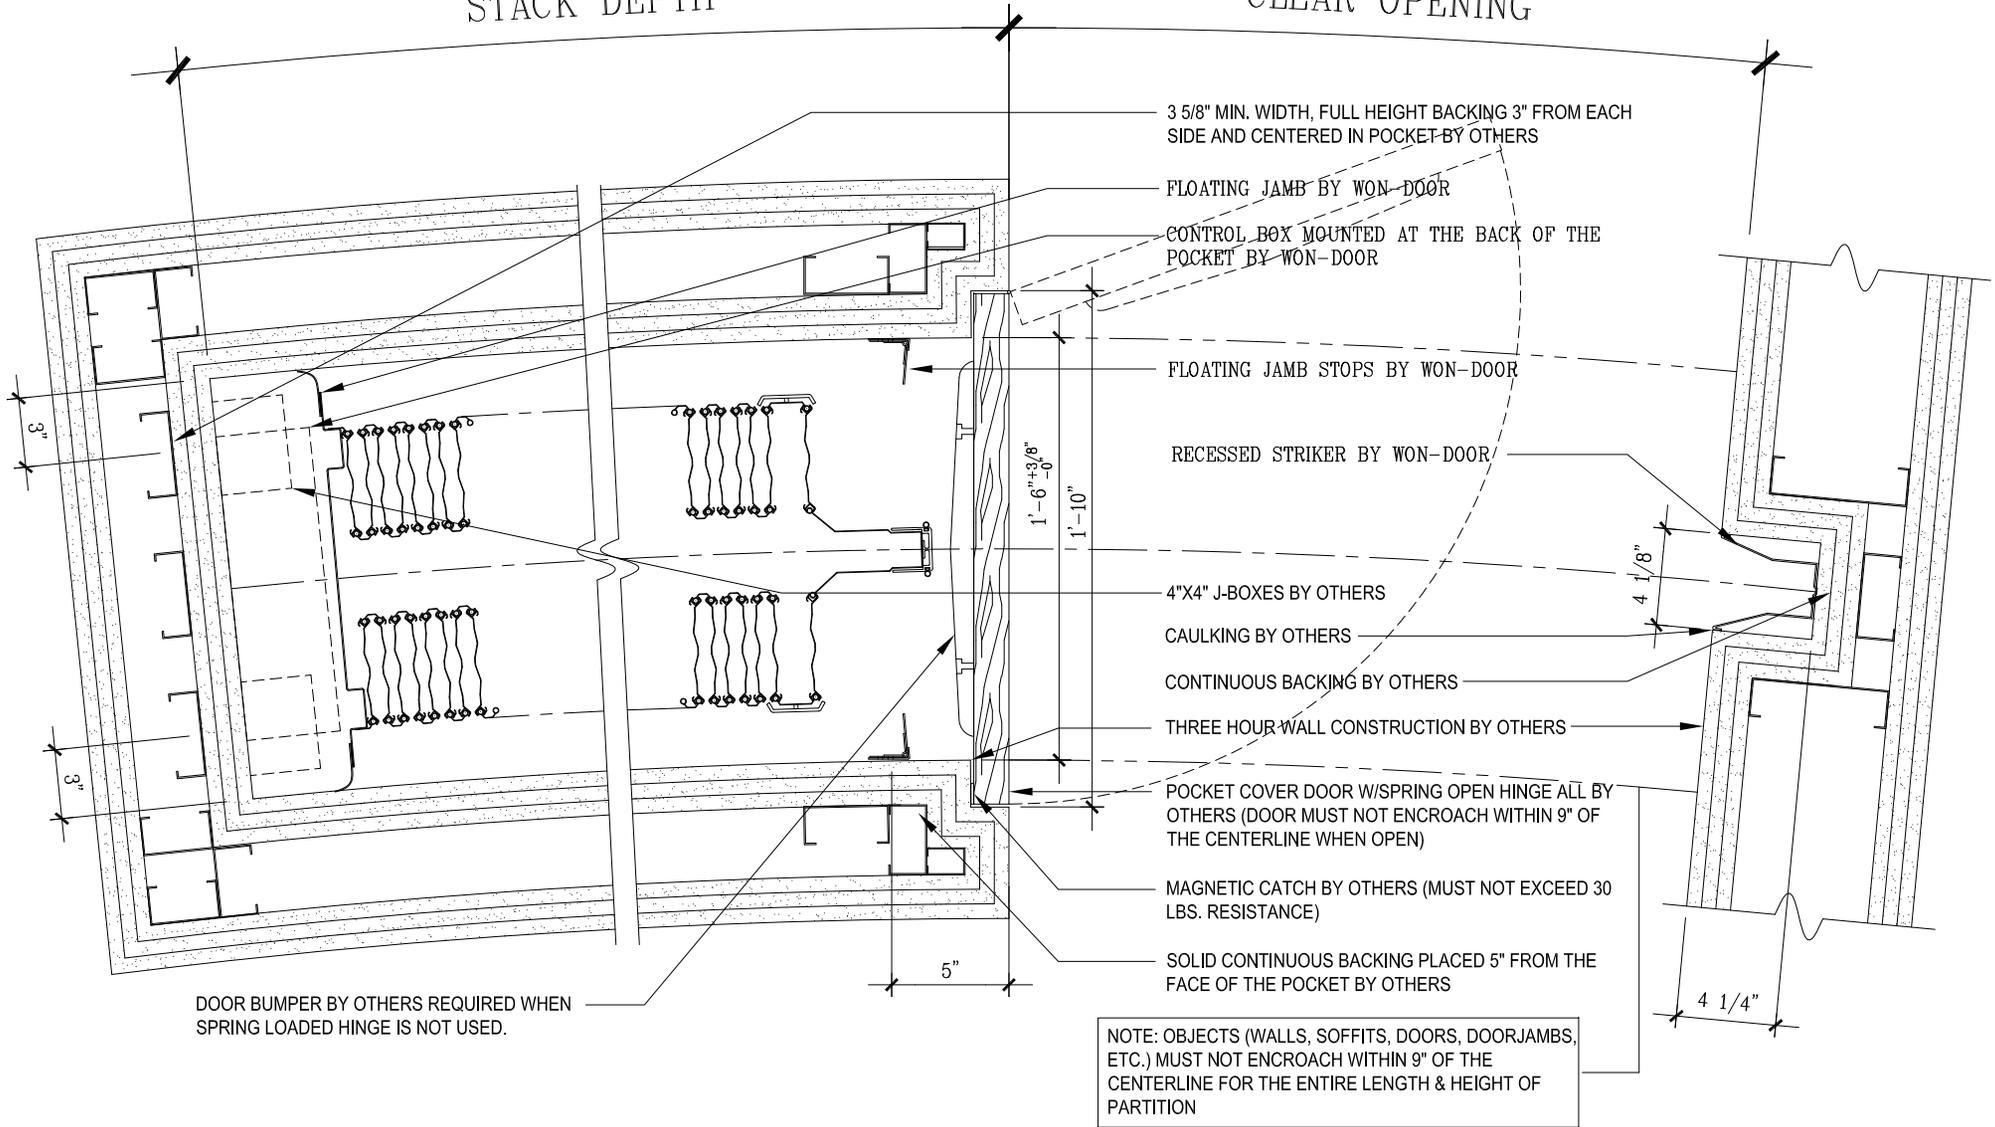

**SINGLE PART CURVED POCKET & STRIKER DETAIL**

SCALE:

NO SCALE