

FULL HEIGHT RECESSED STRIKE FROM FINISHED FLOOR TO THE BOTTOM OF HEADER

TOP OF TRACK / BOTTOM OF HEADER

BOTTOM OF SOFFIT

MOTOR DRIVE UNIT BY WON-DOOR

VISION PANEL BY WON-DOOR.
(OPTIONAL) - NOTE: USE OF VISION
PANEL WILL INCREASE STACK DEPTH

SINGLE DOOR DISPLAY BY WON-DOOR
LOCATE WITHIN 10' OF CONTROL BOX
LOCATION (OPTIONAL)

(1 OR 2) 4" X 4" "J" BOXES SURFACE MOUNTED 5'-6"
MAX. A.F.F. IN THE CENTER OF THE POCKET BY
ELECTRICAL CONTRACTOR
(ONLY FOR USE WITH OPTIONAL SINGLE DOOR
DISPLAY AND/OR MODBUS (ONE J-BOX PER))

KEY SWITCH BY WON-DOOR (OPTIONAL)

FIRE-RATED ACCORDIAN DOOR BY WON-DOOR
CONTROL BOX BY WON-DOOR

CCOM (CLOSE, CLEAR, OPEN, MUTE) SWITCH
(OMMITTED WHEN OPTIONAL KEYSWITCH IS USED)

STORAGE POCKET


(2) 4"x4" J-BOXES 12" AFF BY OTHERS.

FINISHED FLOOR

EXIT HARDWARE BY WON-DOOR
(TYPICAL ON BOTH SIDES OF THE DOOR)
[OPTION FOR ADDITIONAL EXIT HARDWARE WILL
RESULT IN INCREASED STACK DEPTH]



WON-DOOR
CORPORATION
1865 SOUTH 3480 WEST
SALT LAKE CITY, UT 84104

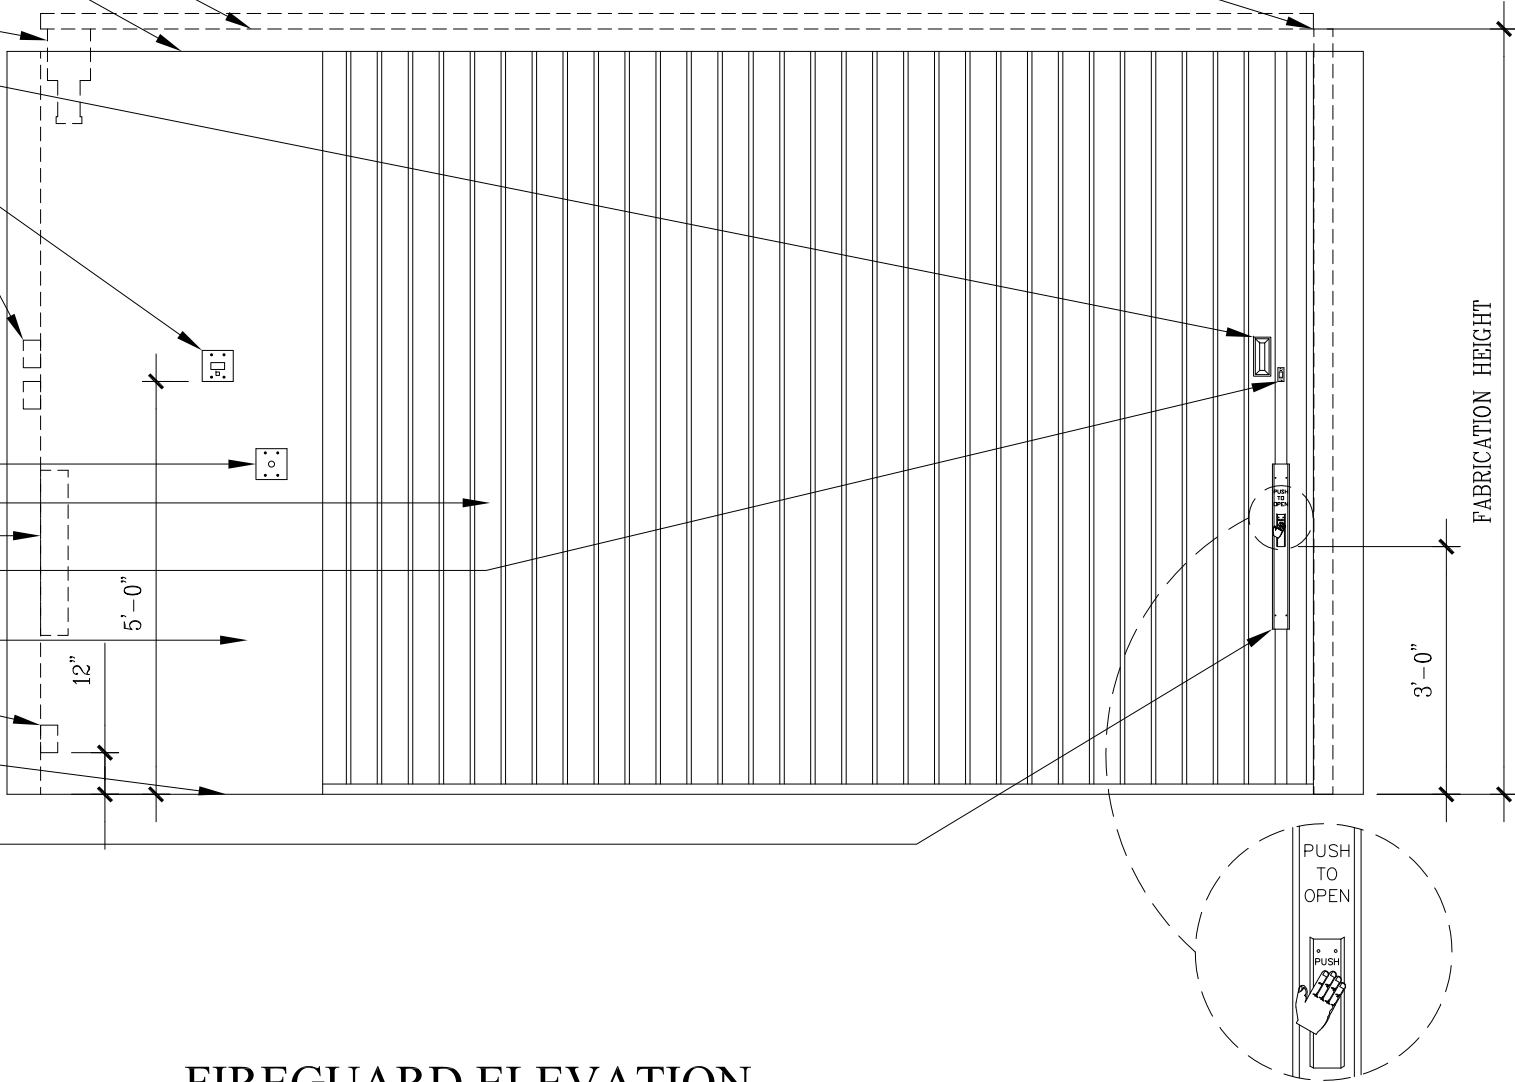

FIREGUARD ELEVATION

SCALE:

NO SCALE