


NOTE: THIS DETAIL TYPICAL FOR ALL DOORS.
SEE ARCHITECTURAL PLANS FOR SPECIFIC
WALL CONFIGURATIONS

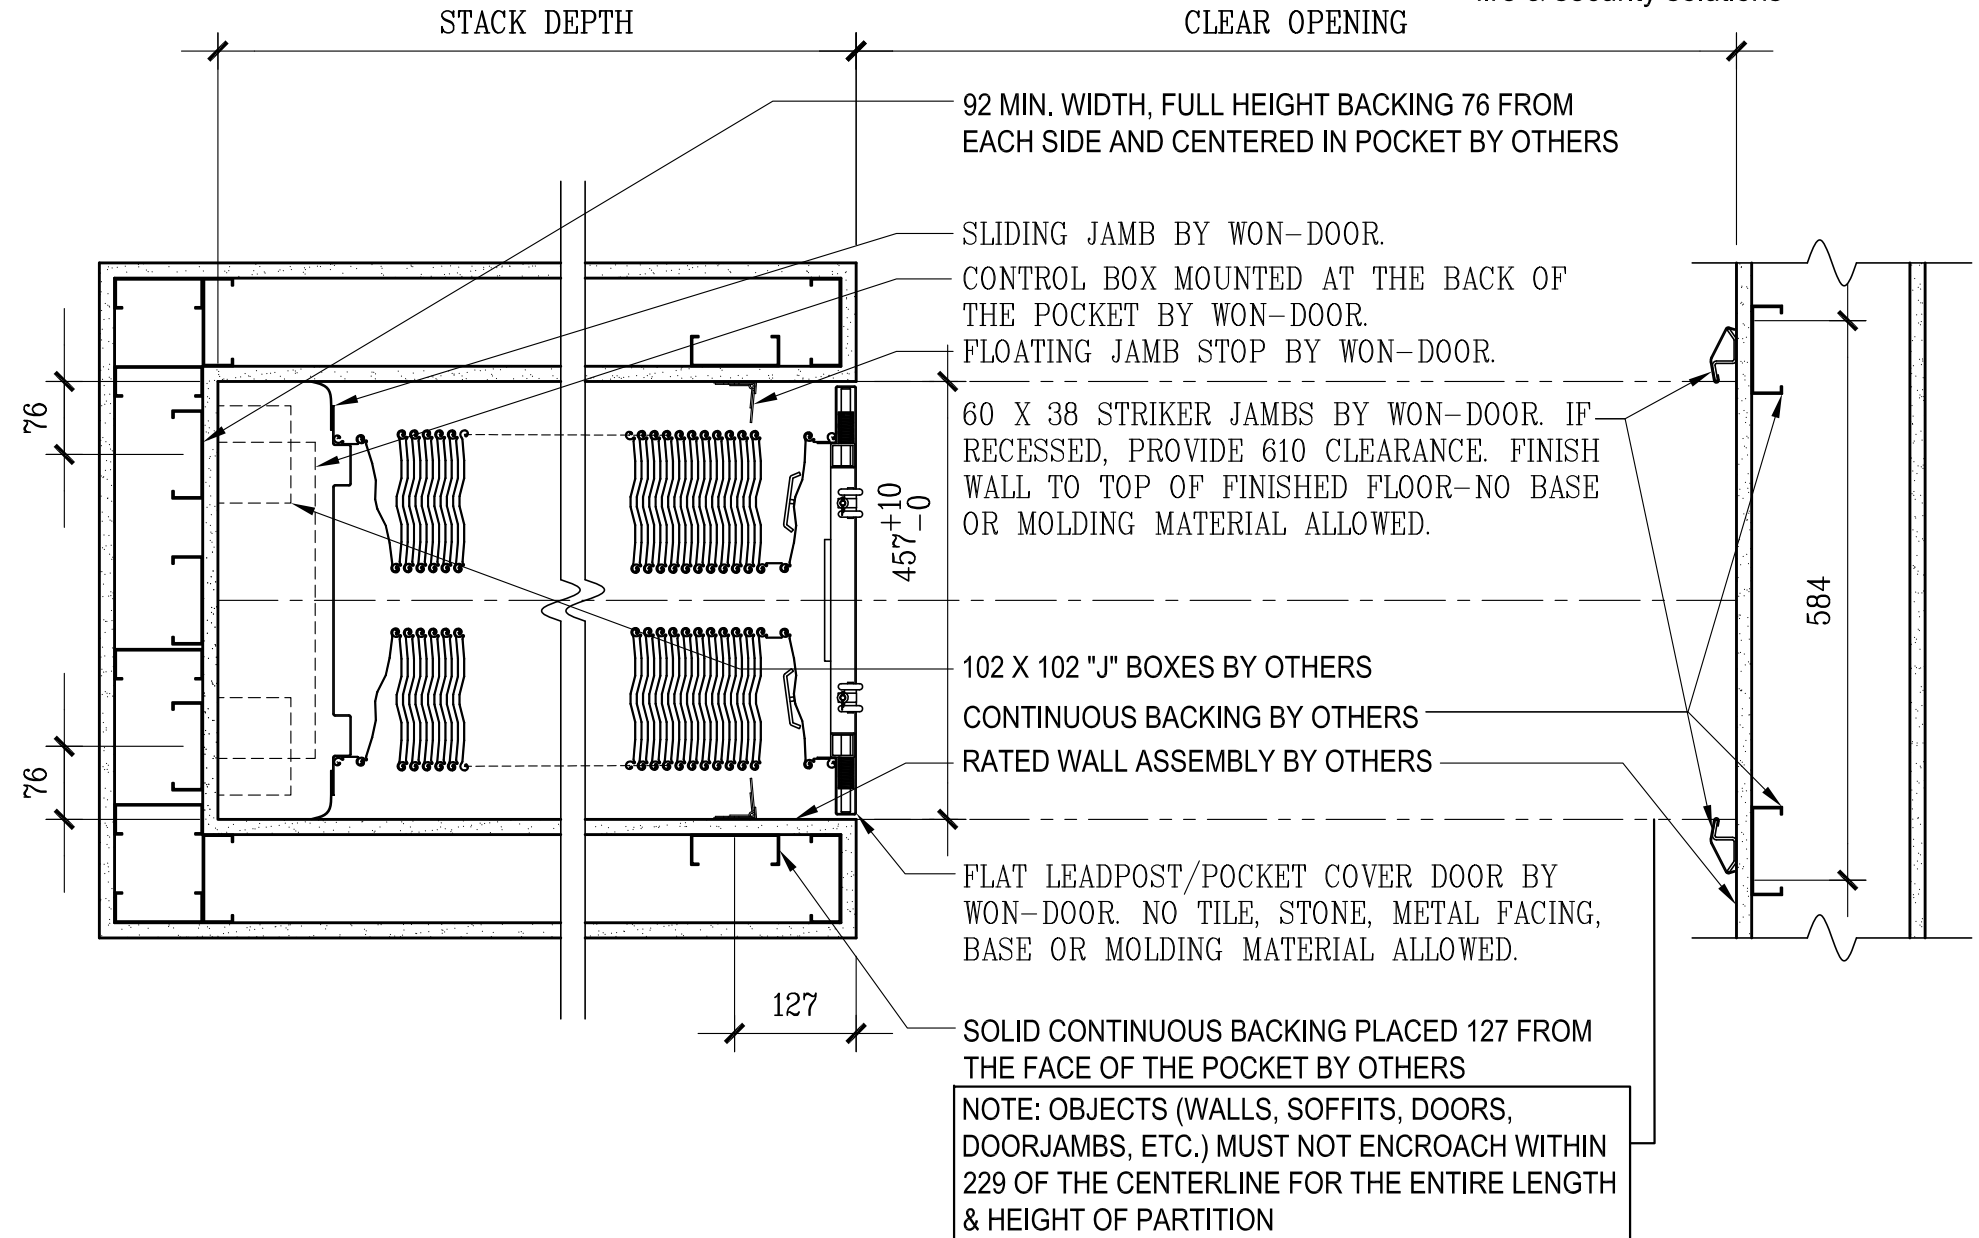

WON-DOOR
CORPORATION
1865 SOUTH 3480 WEST
SALT LAKE CITY, UT 84104



POCKET & STRIKER DETAIL

SCALE:

NO SCALE