




WON-DOOR  
CORPORATION  
1865 SOUTH 3480 WEST  
SALT LAKE CITY, UT 84104

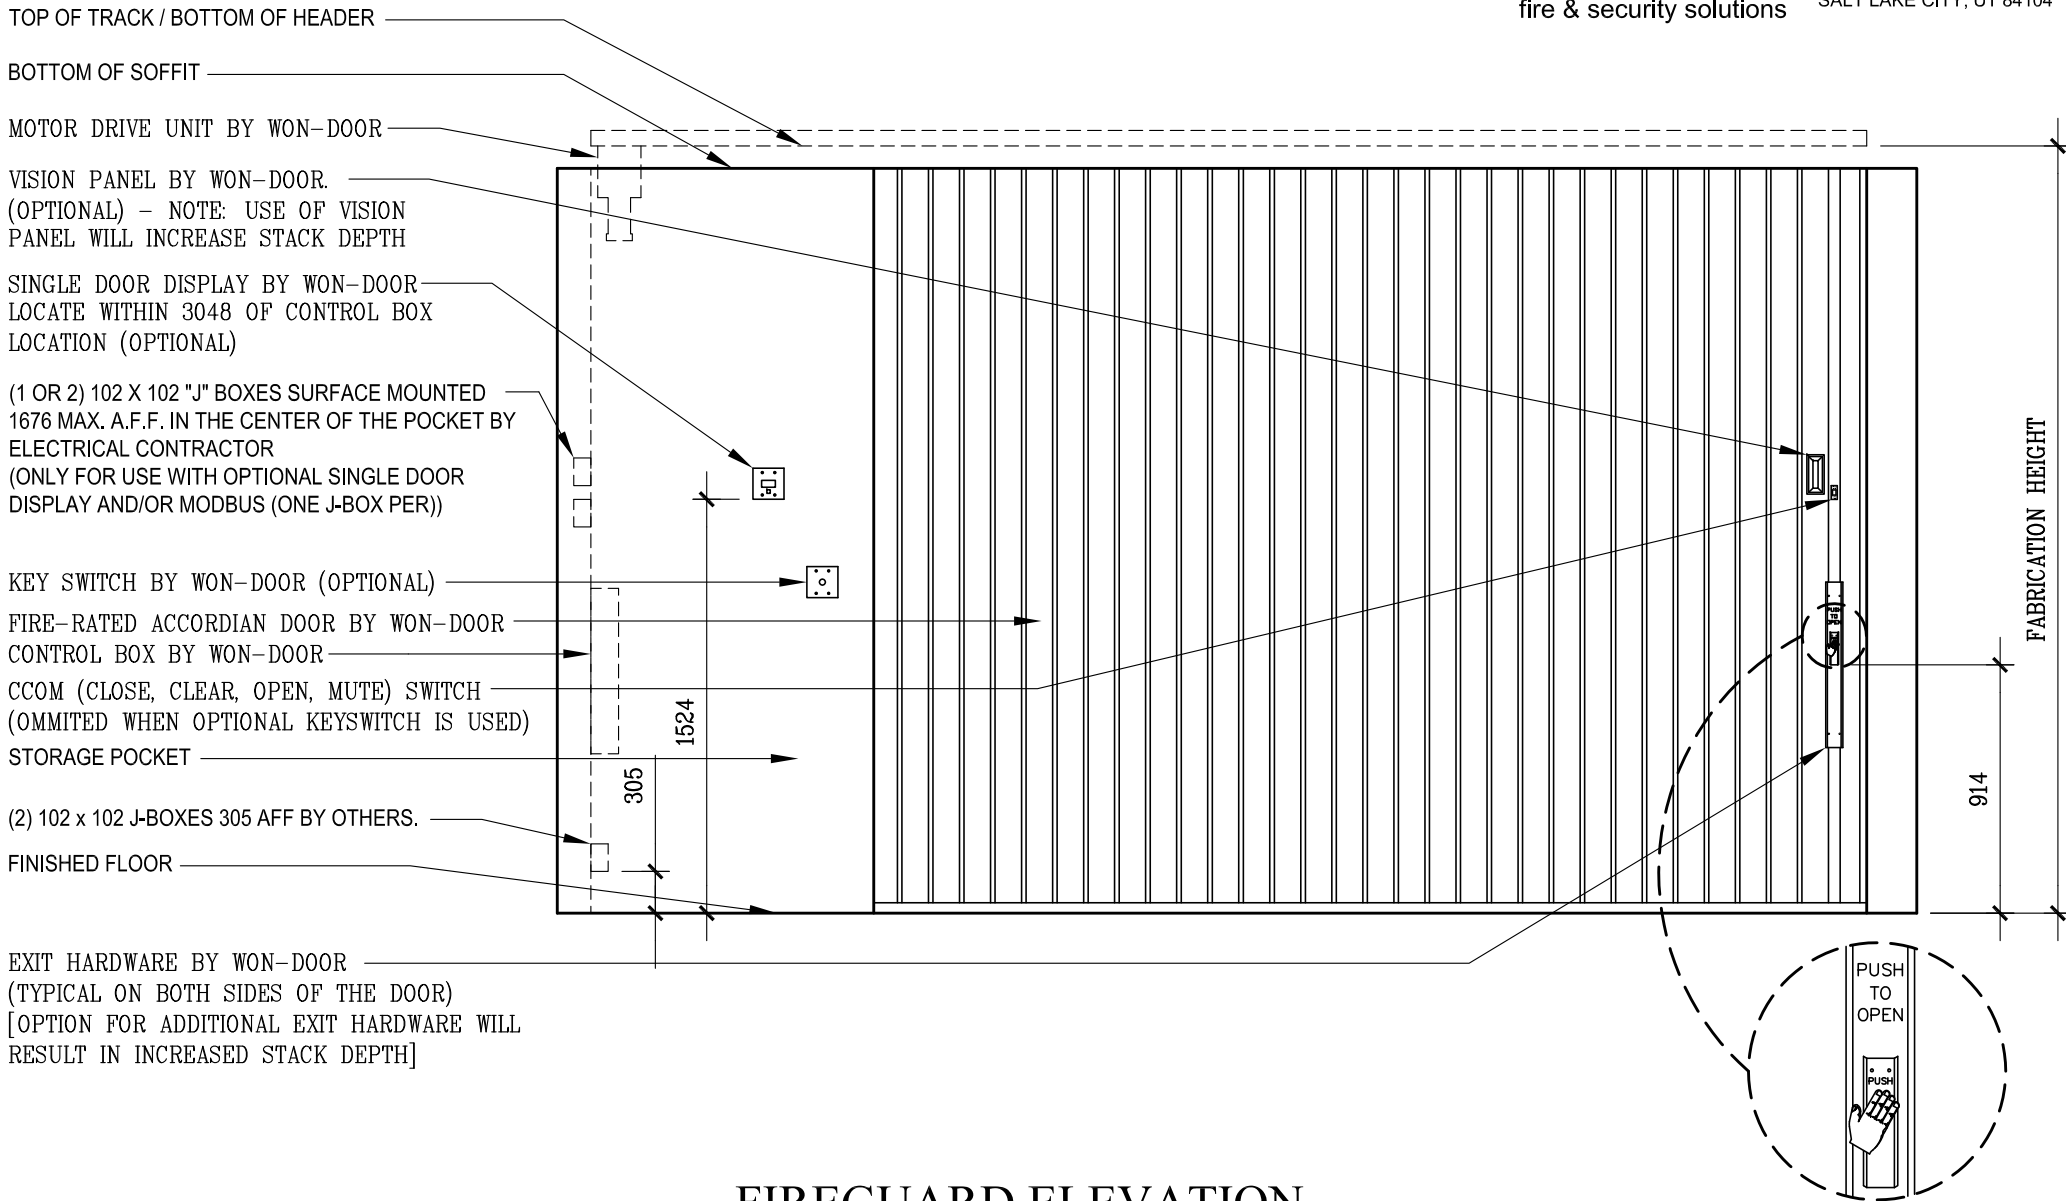

## FIREGUARD ELEVATION

SCALE:

NO SCALE